


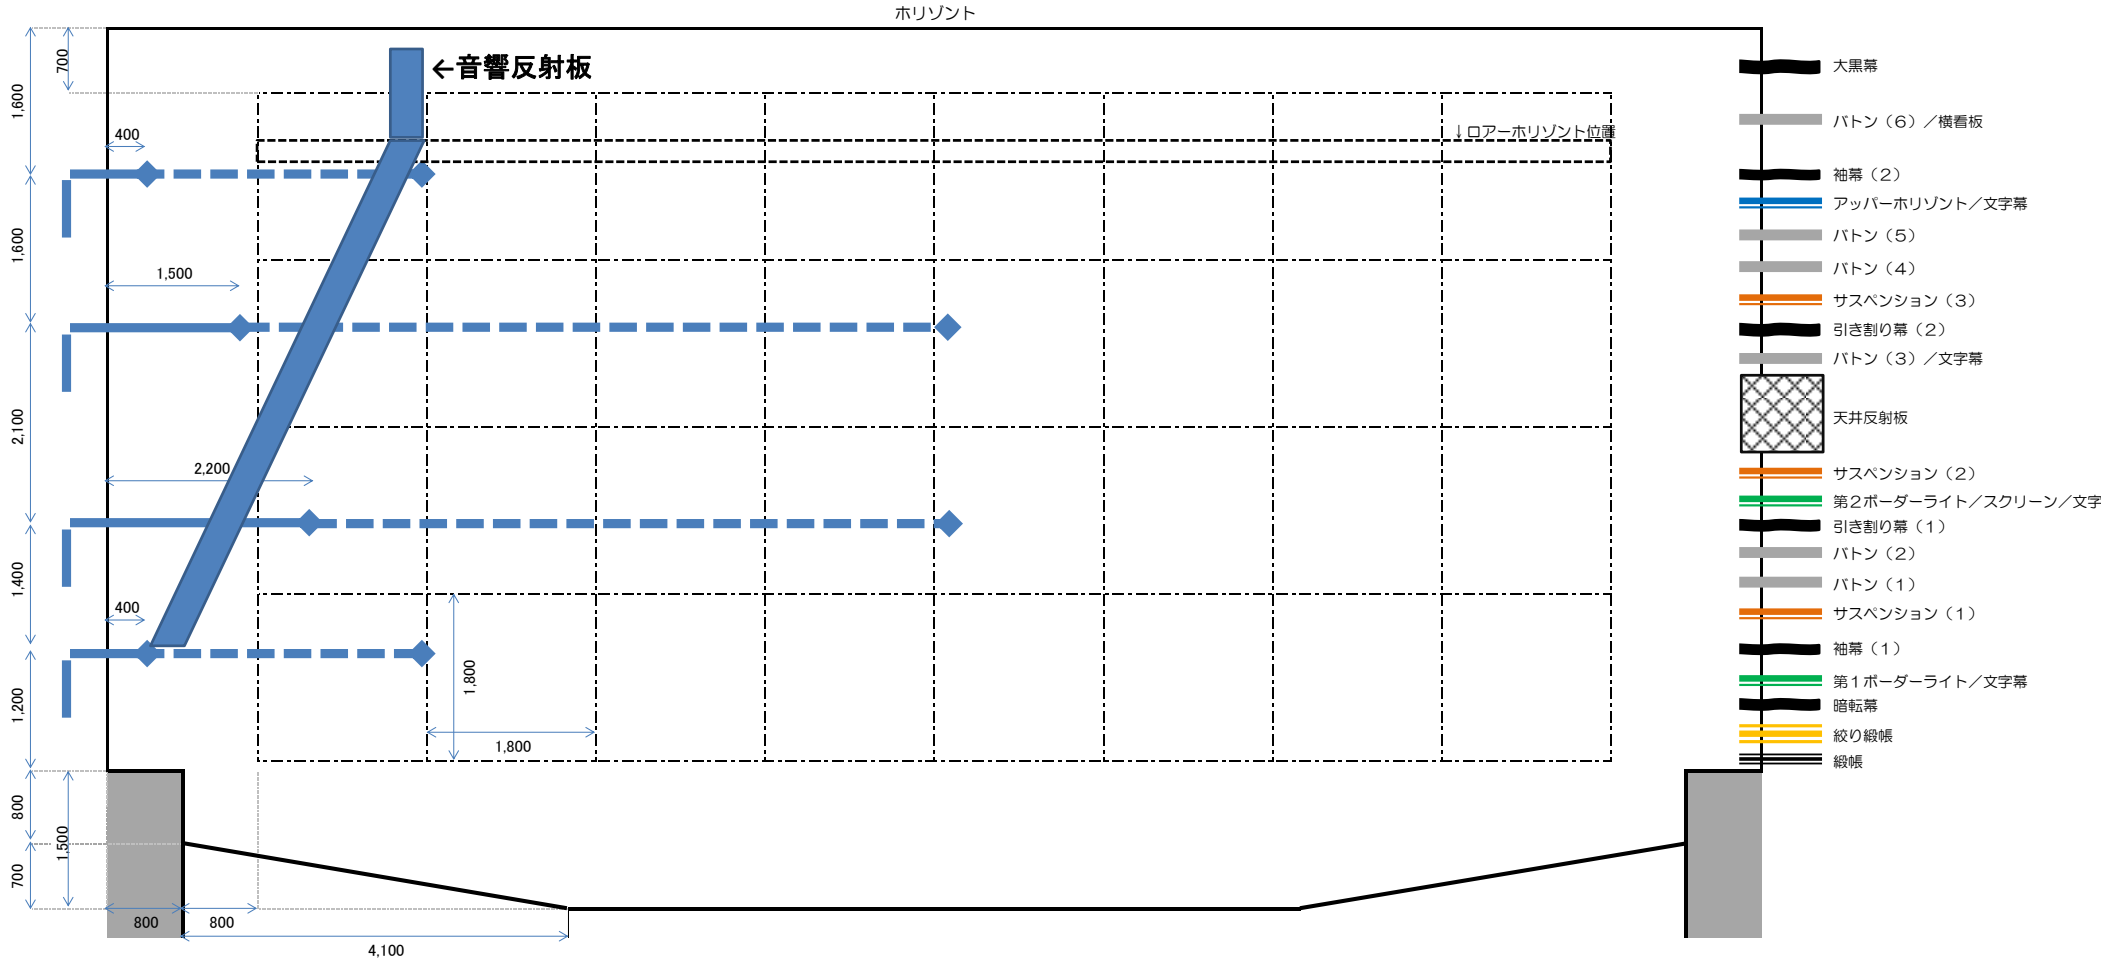




















# コンサートホール 舞台平面図

間口 16,000mm  
奥行 9,400mm  
高さ 約7,000mm



-  大黒幕
-  バトン (6) / 横看板
-  袖幕 (2)
-  アッパー・ホリゾン / 文字幕
-  バトン (5)
-  バトン (4)
-  サスペンション (3)
-  引き割り幕 (2)
-  バトン (3) / 文字幕
-  天井反射板
-  サスペンション (2)
-  第2ボーダーライト / スクリーン / 文字
-  引き割り幕 (1)
-  バトン (2)
-  バトン (1)
-  サスペンション (1)
-  袖幕 (1)
-  第1ボーダーライト / 文字幕
-  暗転幕
-  絞り緞帳
-  緞帳